

**OPTION A: 15-UNITS W/ (15) 1-CAR GARAGES & (2) OPEN-AIR SPACES**


**KJO**  
**ARCHITECTURE**

KJO ARCHITECTURE LLC  
 2424 E. YORK ST. S112  
 PHILADELPHIA, PA 19125  
 PHONE: 215.278.2245 (OFFICE)  
 FAX: 215.359.0603  
 WEB: WWW.KJOARCHITECTURE.COM  
 EMAIL: INFO@KJOARCHITECTURE.COM


© 2013 KJO ARCHITECTURE, LLC. THIS DRAWING(S) AND IT'S ACCOMPANYING DOCUMENTS (AND ANY ASSOCIATED IDEAS AND DESIGNS) ARE THE SOLE PROPERTY OF KJO ARCHITECTURE, LLC, AND ARE NOT TO BE USED FOR ANY PURPOSE OTHER THAN THAT FOR WHICH THEY WERE FURNISHED. KJO ARCHITECTURE, LLC HEREBY RESERVES IT'S COMMON LAW COPYRIGHT AND ALL PROPERTY RIGHTS IN THESE DRAWINGS, IDEAS, AND DESIGNS. THE INFORMATION ON THIS SHEET IS NOT TO BE REPRODUCED, MODIFIED OR COPIED IN ANY MANNER. THE INFORMATION ON THIS SHEET IS NOT TO BE ASSIGNED TO ANY THIRD PARTY WITHOUT THE EXPRESSED WRITTEN CONSENT OF KJO ARCHITECTURE, LLC.

**(15-17) 3-STORY SINGLE-FAMILY DWELLINGS**  
**3791 REAR MAIN ST.**  
**PHILADELPHIA, PA 19127**

DRAWING:	SITE PLAN
SCALE:	1/8"=1'-0"
ISSUED FOR:	PLANNING
DATE:	04.30.13
DRAWING NO.	<b>SK-1</b>

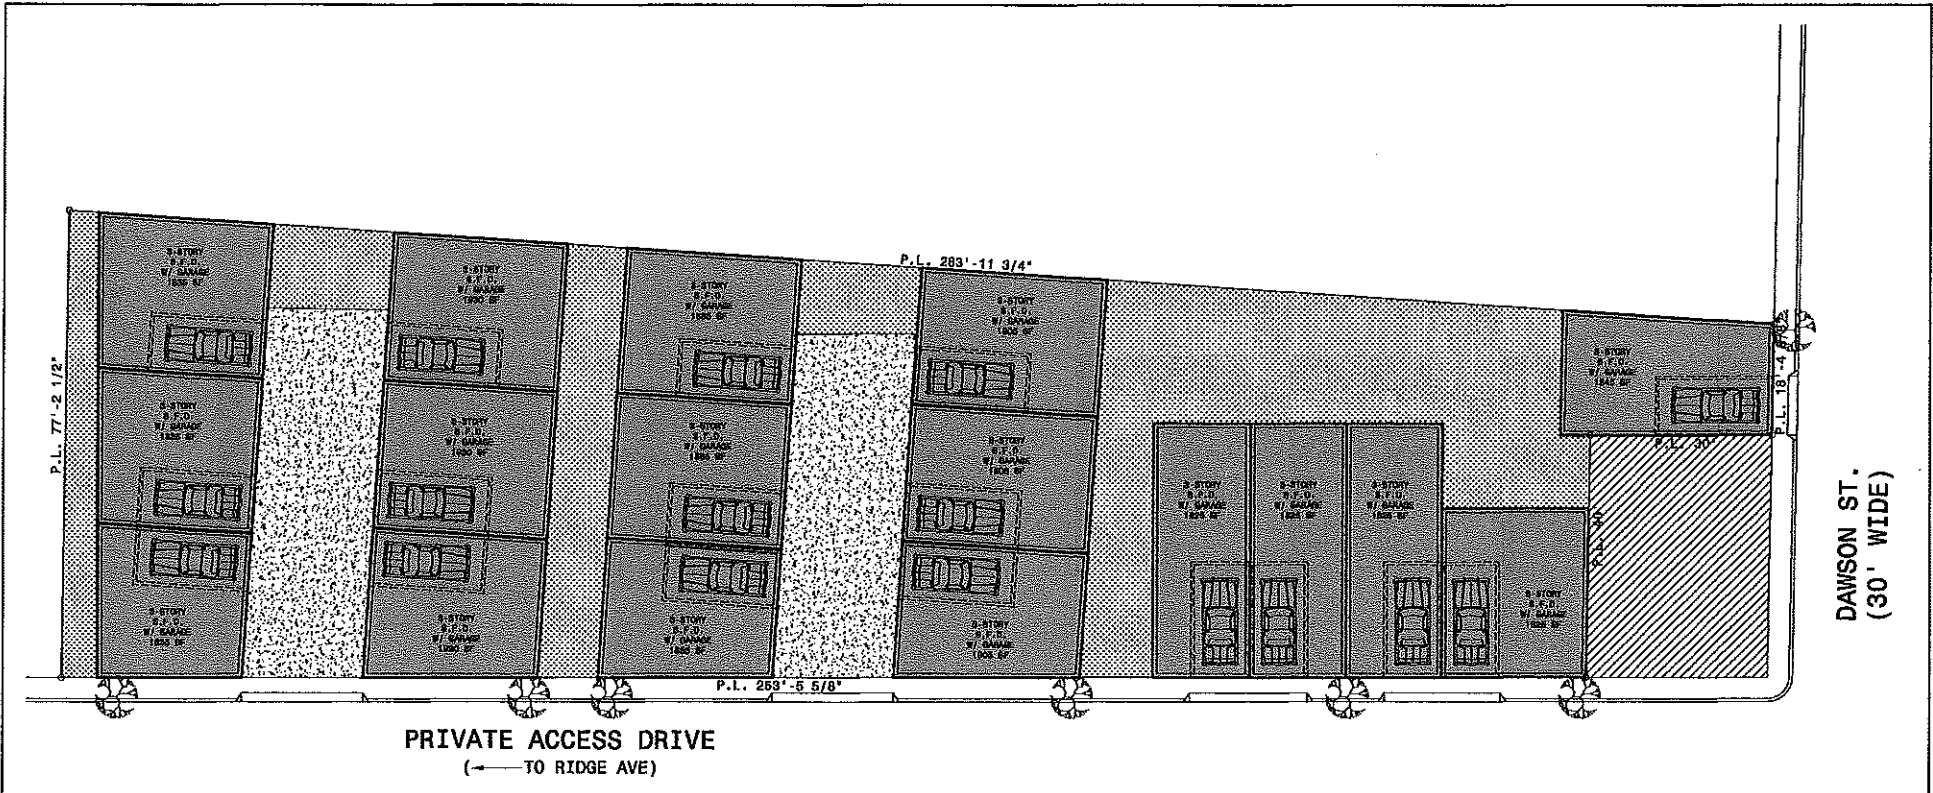

**OPTION B: 17-UNITS W/ (17) 1-CAR GARAGES**

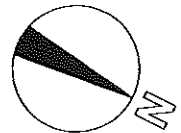


KJO ARCHITECTURE LLC  
 2424 E. YORK ST. S112  
 PHILADELPHIA, PA 19125  
 PHONE: 215.278.2245 (OFFICE)  
 FAX: 215.359.0603  
 WEB: WWW.KJOARCHITECTURE.COM  
 EMAIL: INFO@KJOARCHITECTURE.COM

©2013 KJO ARCHITECTURE, LLC

THIS DRAWING(S) AND ITS ACCOMPANYING DOCUMENTS (AND ANY ASSOCIATED IDEAS AND DESIGNS) ARE THE SOLE PROPERTY OF KJO ARCHITECTURE, LLC, AND ARE NOT TO BE USED FOR ANY PURPOSE OTHER THAN THAT FOR WHICH THEY WERE FURNISHED. KJO ARCHITECTURE, LLC HEREBY RESERVES IT'S COMMON LAW COPYRIGHT AND ALL PROPERTY RIGHTS IN THESE DRAWINGS, IDEAS, AND DESIGNS. THE INFORMATION ON THIS SHEET IS NOT TO BE REPRODUCED, MODIFIED OR COPIED IN ANY MANNER. THE INFORMATION ON THIS SHEET IS NOT TO BE ASSIGNED TO ANY THIRD PARTY WITHOUT THE EXPRESSED WRITTEN CONSENT OF KJO ARCHITECTURE, LLC.

**(15-17) 3-STORY SINGLE-FAMILY DWELLINGS**  
**3791 REAR MAIN ST.**  
 PHILADELPHIA, PA 19127

DRAWING:	SITE PLAN
SCALE:	1/8"=1'-0"
ISSUED FOR:	PLANNING
DATE:	04.30.13
DRAWING NO.	<b>SK-2</b>

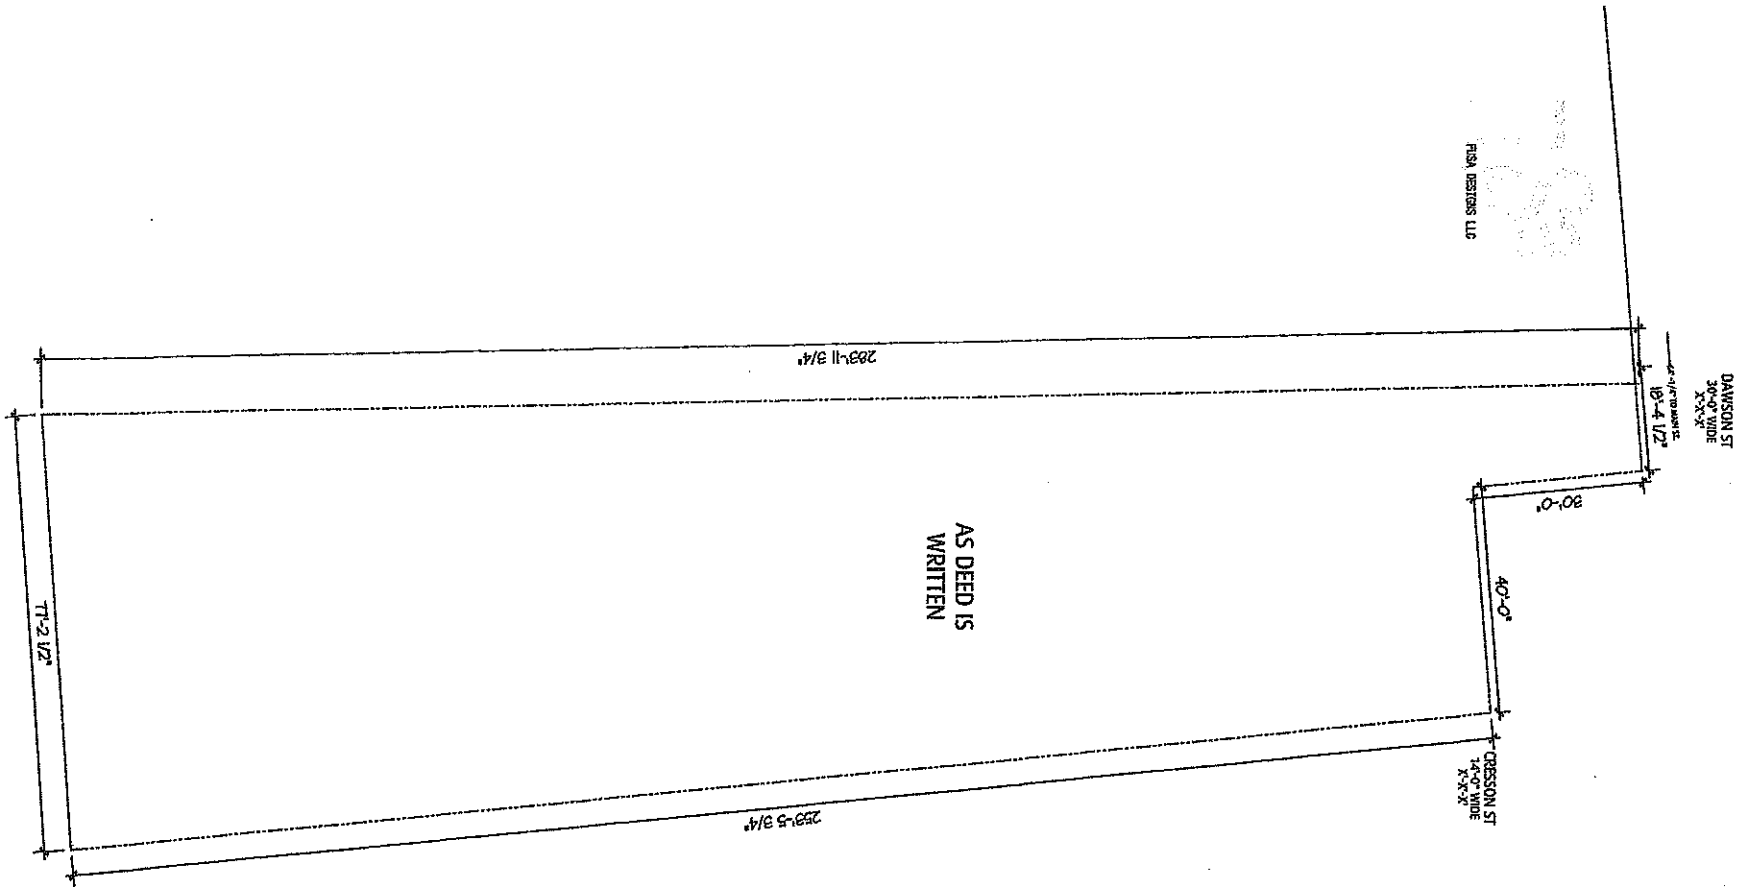

CRESSON ST.