


107 Callowhill

Pratt

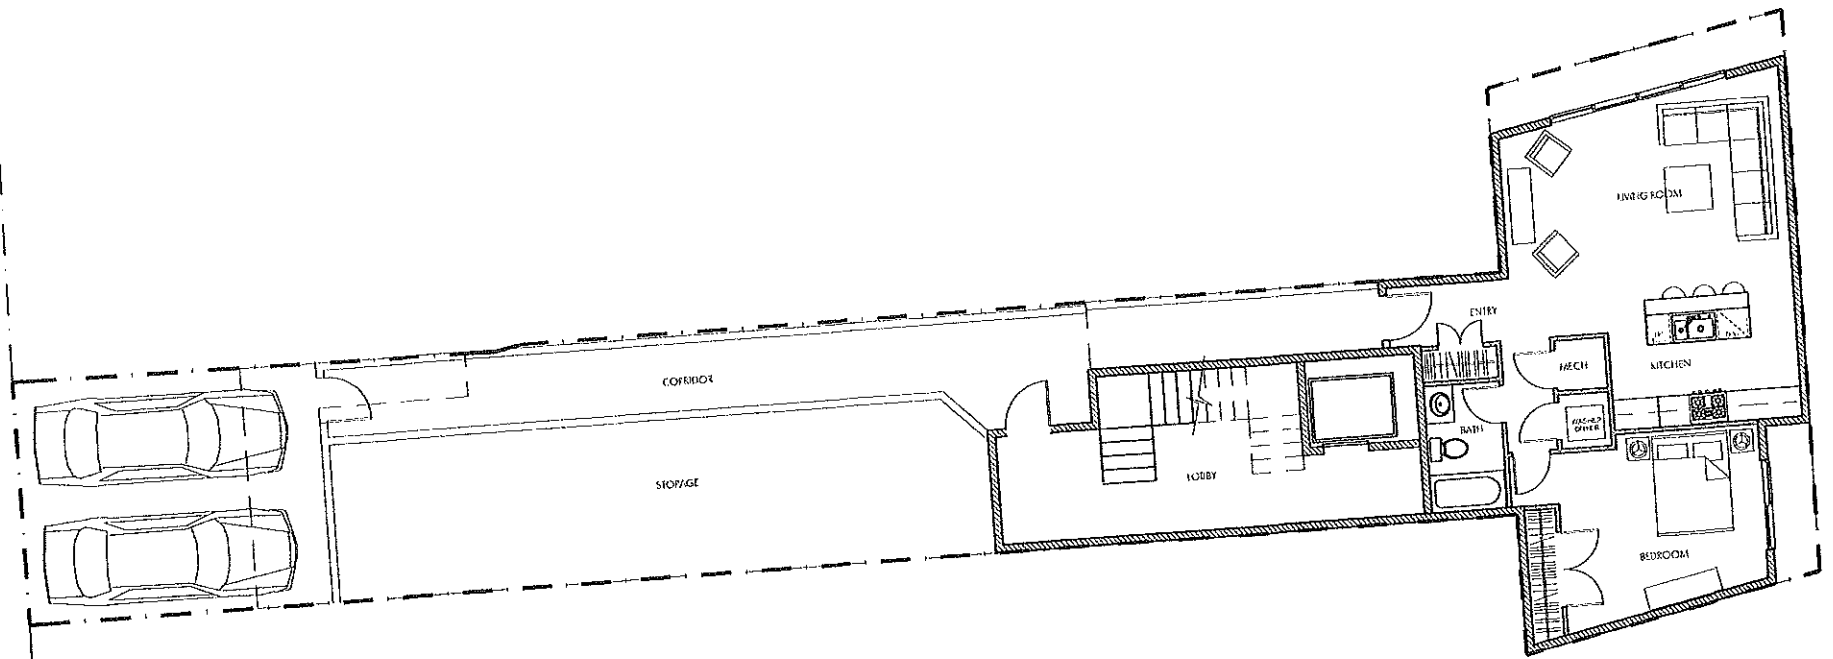


GROUND FLOOR PLAN

SCALE: 1/8" = 1'-0"

abitare
DESIGN STUDIO

39 North 3rd Street, Suite 100
 (p) 287.234.7207 (f) 287.250.7704 (e) info@abitareds.com
 contact: Stephen J. Hatfield, Principal

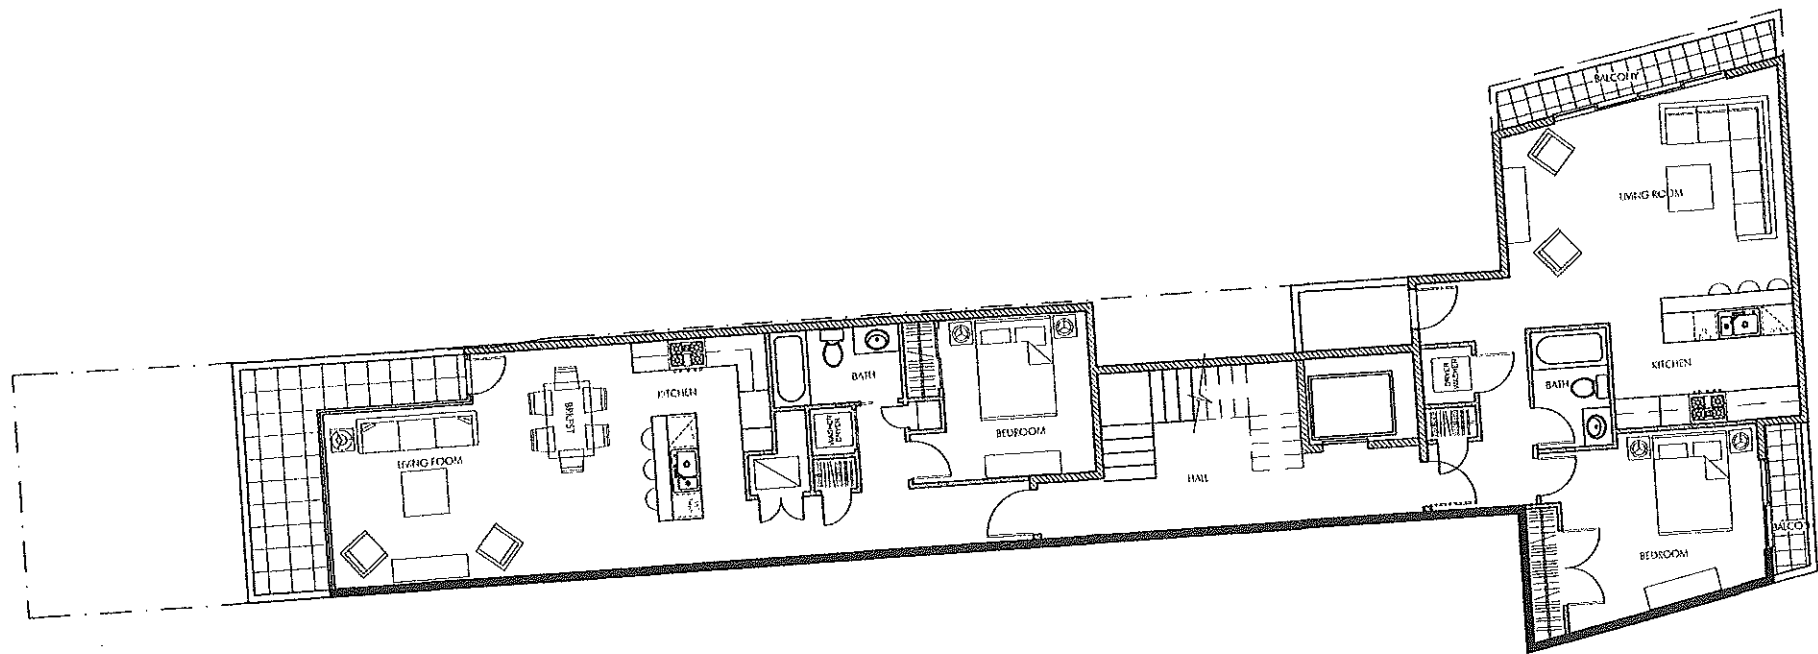


SECOND FLOOR PLAN

SCALE: 1/8" = 1'-0"



39 North 3rd Street, Suite 100
 (p) 267.234.7207 (f) 267.350.7191 (e) info@abitare.com
 contact: Stephen J. Maffei, Principal

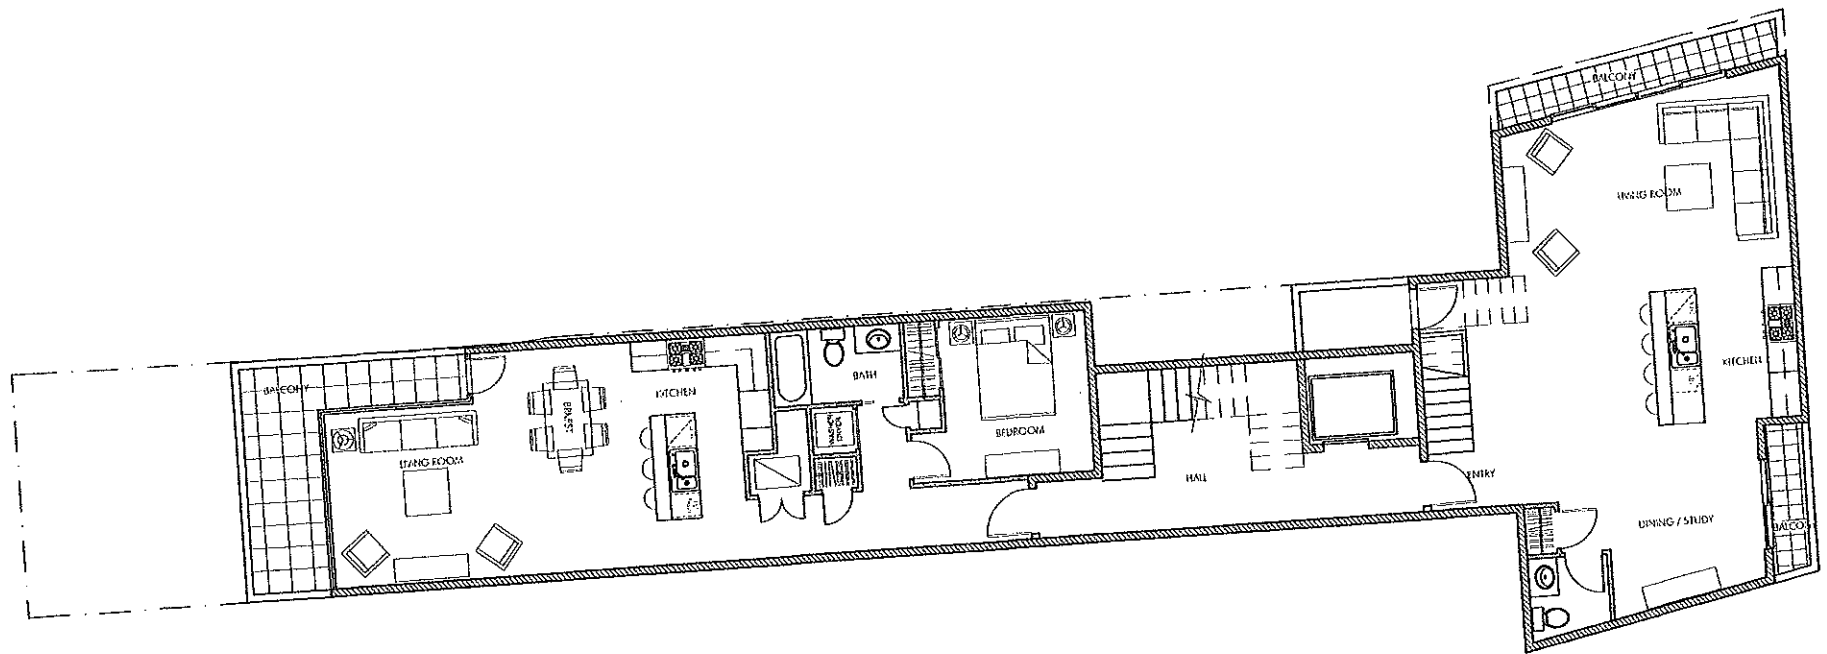


THIRD FLOOR PLAN

SCALE: 1/8" = 1'-0"

abitare
DESIGN STUDIO

39 North 3rd Street, Suite 100
(p) 267.234.7207 (f) 267.350.7791 (e) info@abitare.com
contact: Stephen J. Ballal, Pencilpot

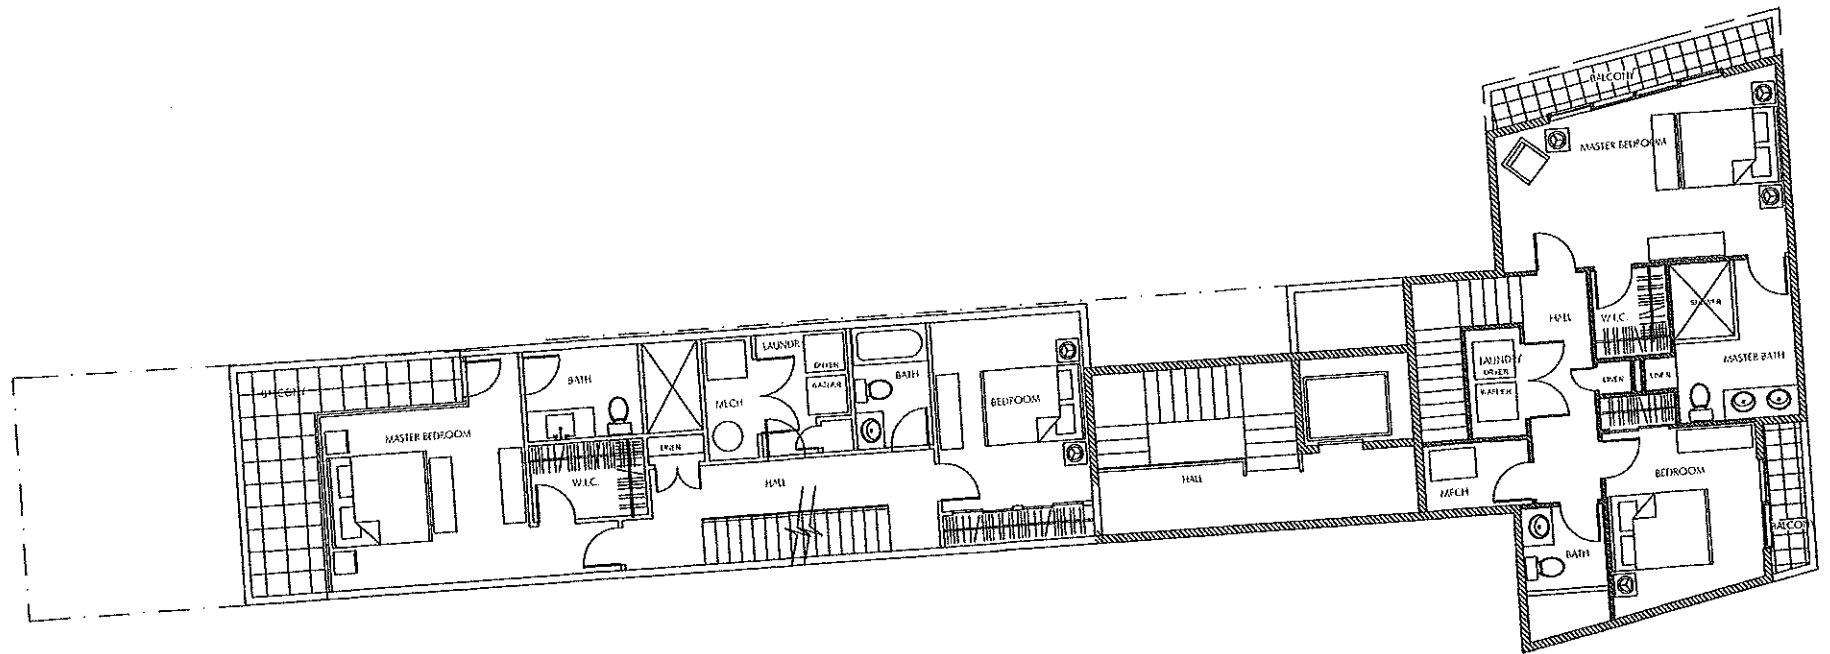


FOURTH FLOOR PLAN

SCALE: 1/8" = 1'-0"

abitare
DESIGN STUDIO

39 North 3rd Street, Suite 100
 (t) 287.234.7267 (f) 287.350.7791 (e) info@abitared.com
 contact: Stephen J. Maffei, Principal

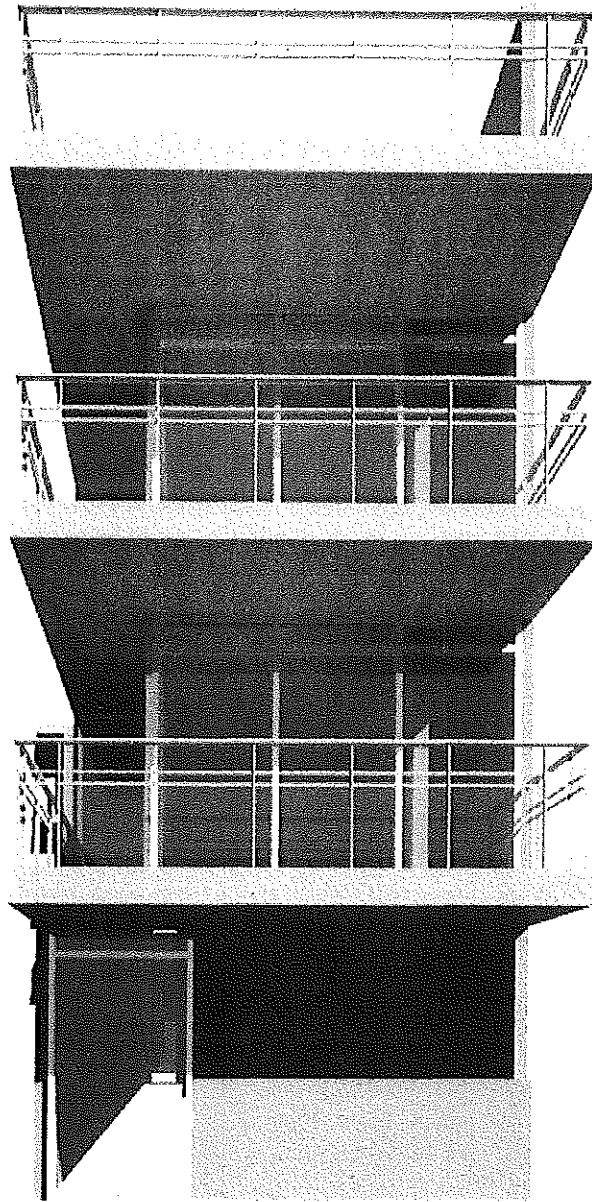

Pravica

